



1. FORWARD BEND

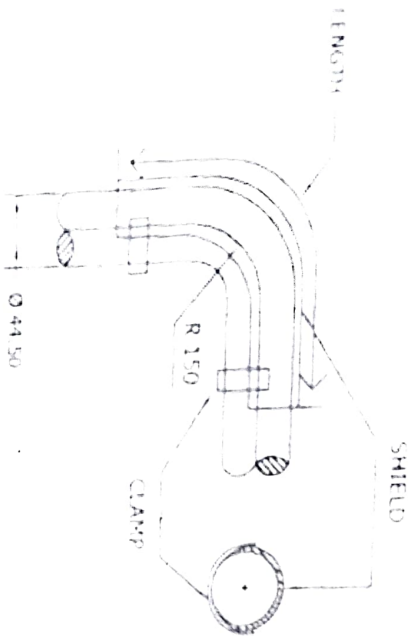

SL.NO	NAME	THICK	ARC LENGTH	RADIUS
1.	SHIELD	3.0	85	22.25
2.	CLAMP	3.0	90	25.00

LENGTH FOR FORWARD & REVERSE BEND = 500MM
LENGTH FOR CLAMP = 40MM

2. REVERSE BEND

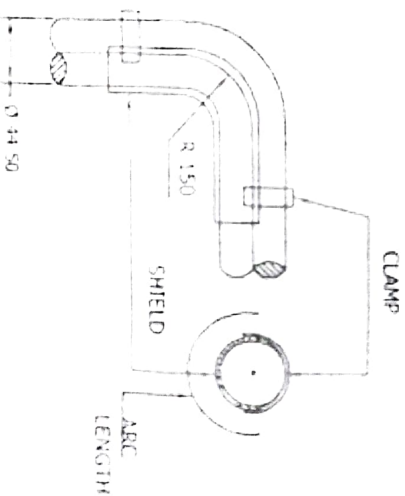

Note: This drawing is only indicative; sample may be inspected at site before manufacturing and supply.

NORTH CHENNAI THERMAL POWER STATION STAGE-I

MATERIAL: SS 304
ALL DIMENSIONS ARE IN mm

SCALE: NTS

DESIGNATION

SIGNATURE

AE/BM/SD-I/NCTPS-I

Signature


AEE/BM/SD-I/NCTPS-I

Signature

EE/BM/NCTPS-I

Signature


TITLE: EROSION PROTECTION SHIELD FOR LTSH COILS

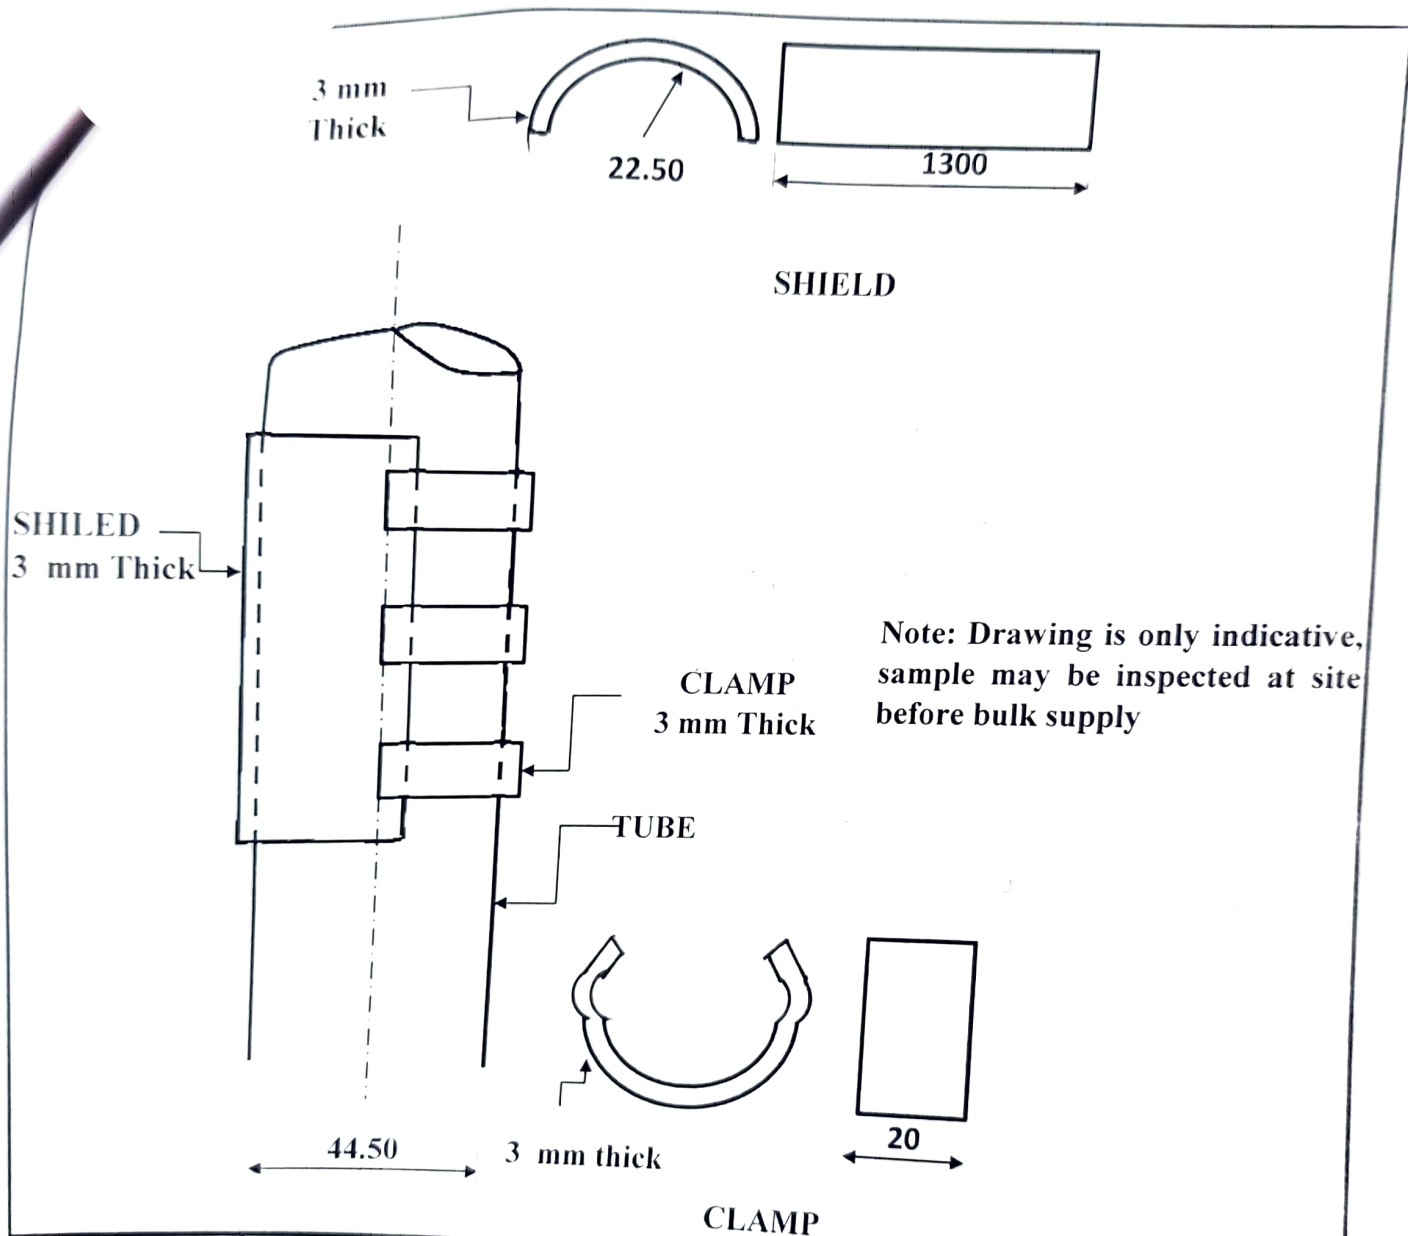

MATERIAL: SS 304 ALL DIMENSION ARE IN MM SCALE: NTS	DESIGNATION	SIGN
	AE/BM-I/NCTPS-I	<i>[Signature]</i>
	AEE/BM-I/NCTPS-I	<i>[Signature]</i>
	EE/BM/NCTPS-I	<i>[Signature]</i>
EROSION PROTECTION SHIELD FOR ECO TUBES		



SHIELD

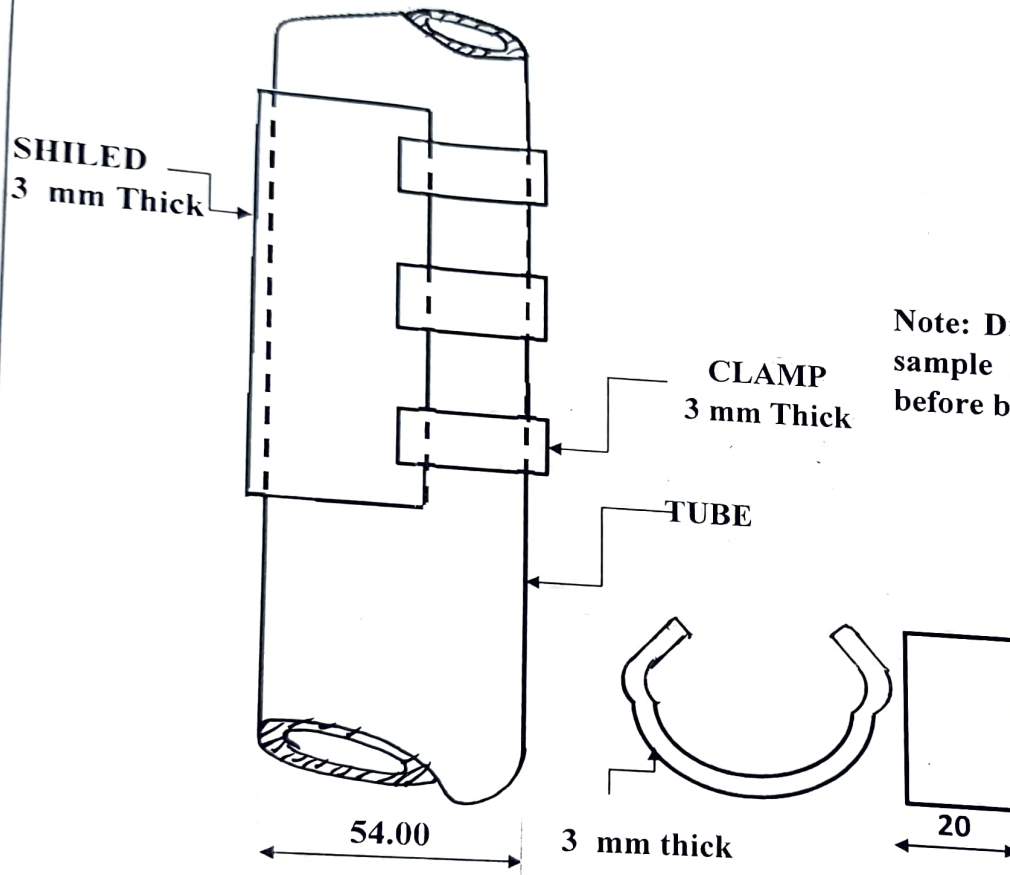

CLAMP

	MATERIAL: SS 309	DESIGNATION	SIGN
	ALL DIMENSION ARE IN MM	AE/BM-I/NCTPS-	P. Balu
	SCALE: NTS	EE/BM-I/NCTPS	J. G. on
		EE/BM/NCTPS-I	J. G. on
EROSION PROTECTION SHIELD FOR RE-HEATER TUBES			